


END VIEW

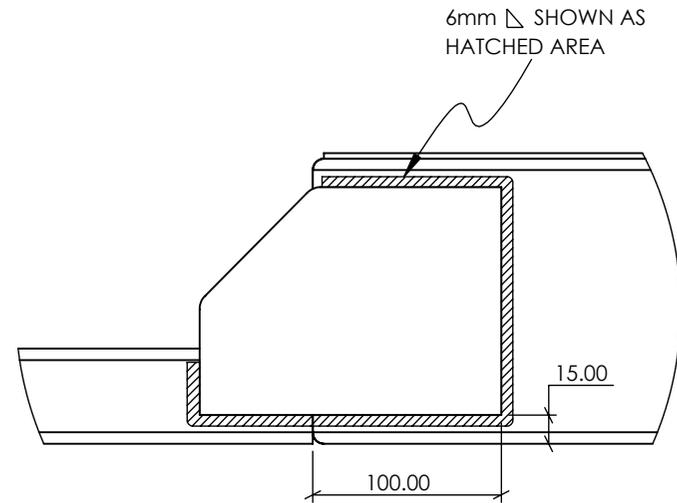

DETAIL C
SCALE 1 : 4

NOTE - STRUCTURE IS TO BE FULLY WELDED. HOLES ARE TO BE DRILLED IN UNDERSIDE OF MEMBERS TO ALLOW FOR WATER AND MOISTURE TO ESCAPE.

**MARINE DOCK SYSTEMS
PTY LTD**

**PONTOON BOAT
3.4m x 2.5m**

**REAR STEP
GUSSET DETAIL**



SCALE N.T.S

DRAWN M.N

DATE 18/07/23

DRAWING NO.

7088

REV