



NOTE: ENSURE VERTICAL POSTS LINE UP WITH JOISTS ON MAIN FRAME SEE DWG 7142 FOR DETAIL

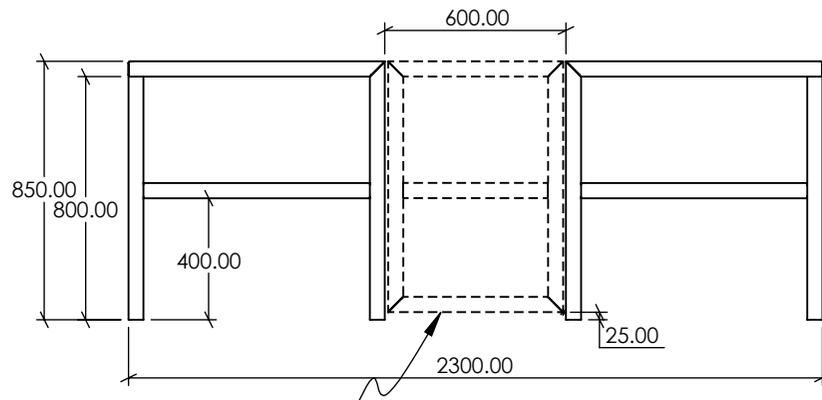

STANDARD GATE
ALUMINIUM 50x50x3.0 SHS
SEE DWG 7115 FOR
DETAIL

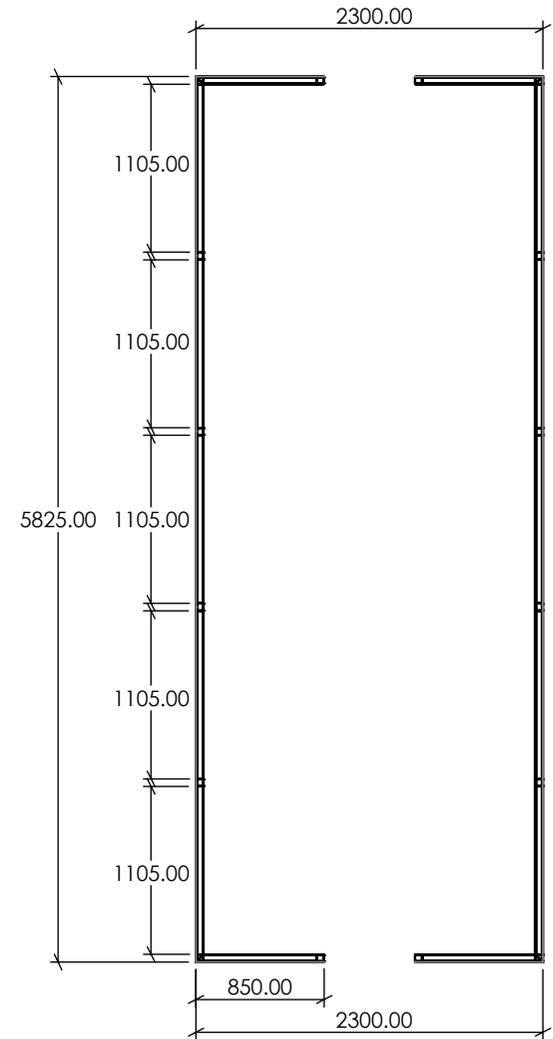

NOTE -ALL STRUCTURE IS FULLY WELDED WITH A NOMINAL FILLET RADIUS OF 5mm.
-ALL EXTRUSIONS ARE OF GRADE 6063- T5 OR EQUIVALENT.
-ALL 50x50x3 RHS ARE TO HAVE 5mm RADIUS EDGE.
-ALL OTHER RHS TO HAVE 3mm RADIUS EDGE

**MARINE DOCK SYSTEMS
PTY LTD**

**PONTOON BOAT
6.9m x 2.5m**

**STANDARD HANDRAIL
2x STANDARD GATES**



SCALE N.T.S
DRAWN M.N
DATE 29/08/23

DRAWING NO.

7145

REV